


PROPERTY MAP  
**TOWN OF FORT KENT**  
AROOSTOOK COUNTY, MAINE  
SCALE 1"= 500'  
MAY, 1980  
PREPARED BY JOHN CAHOON, MADAWASKA, ME.  
REVISED - APRIL 1, 2019 BY MATTHEW MACDONALD  
LAND SURVEYOR

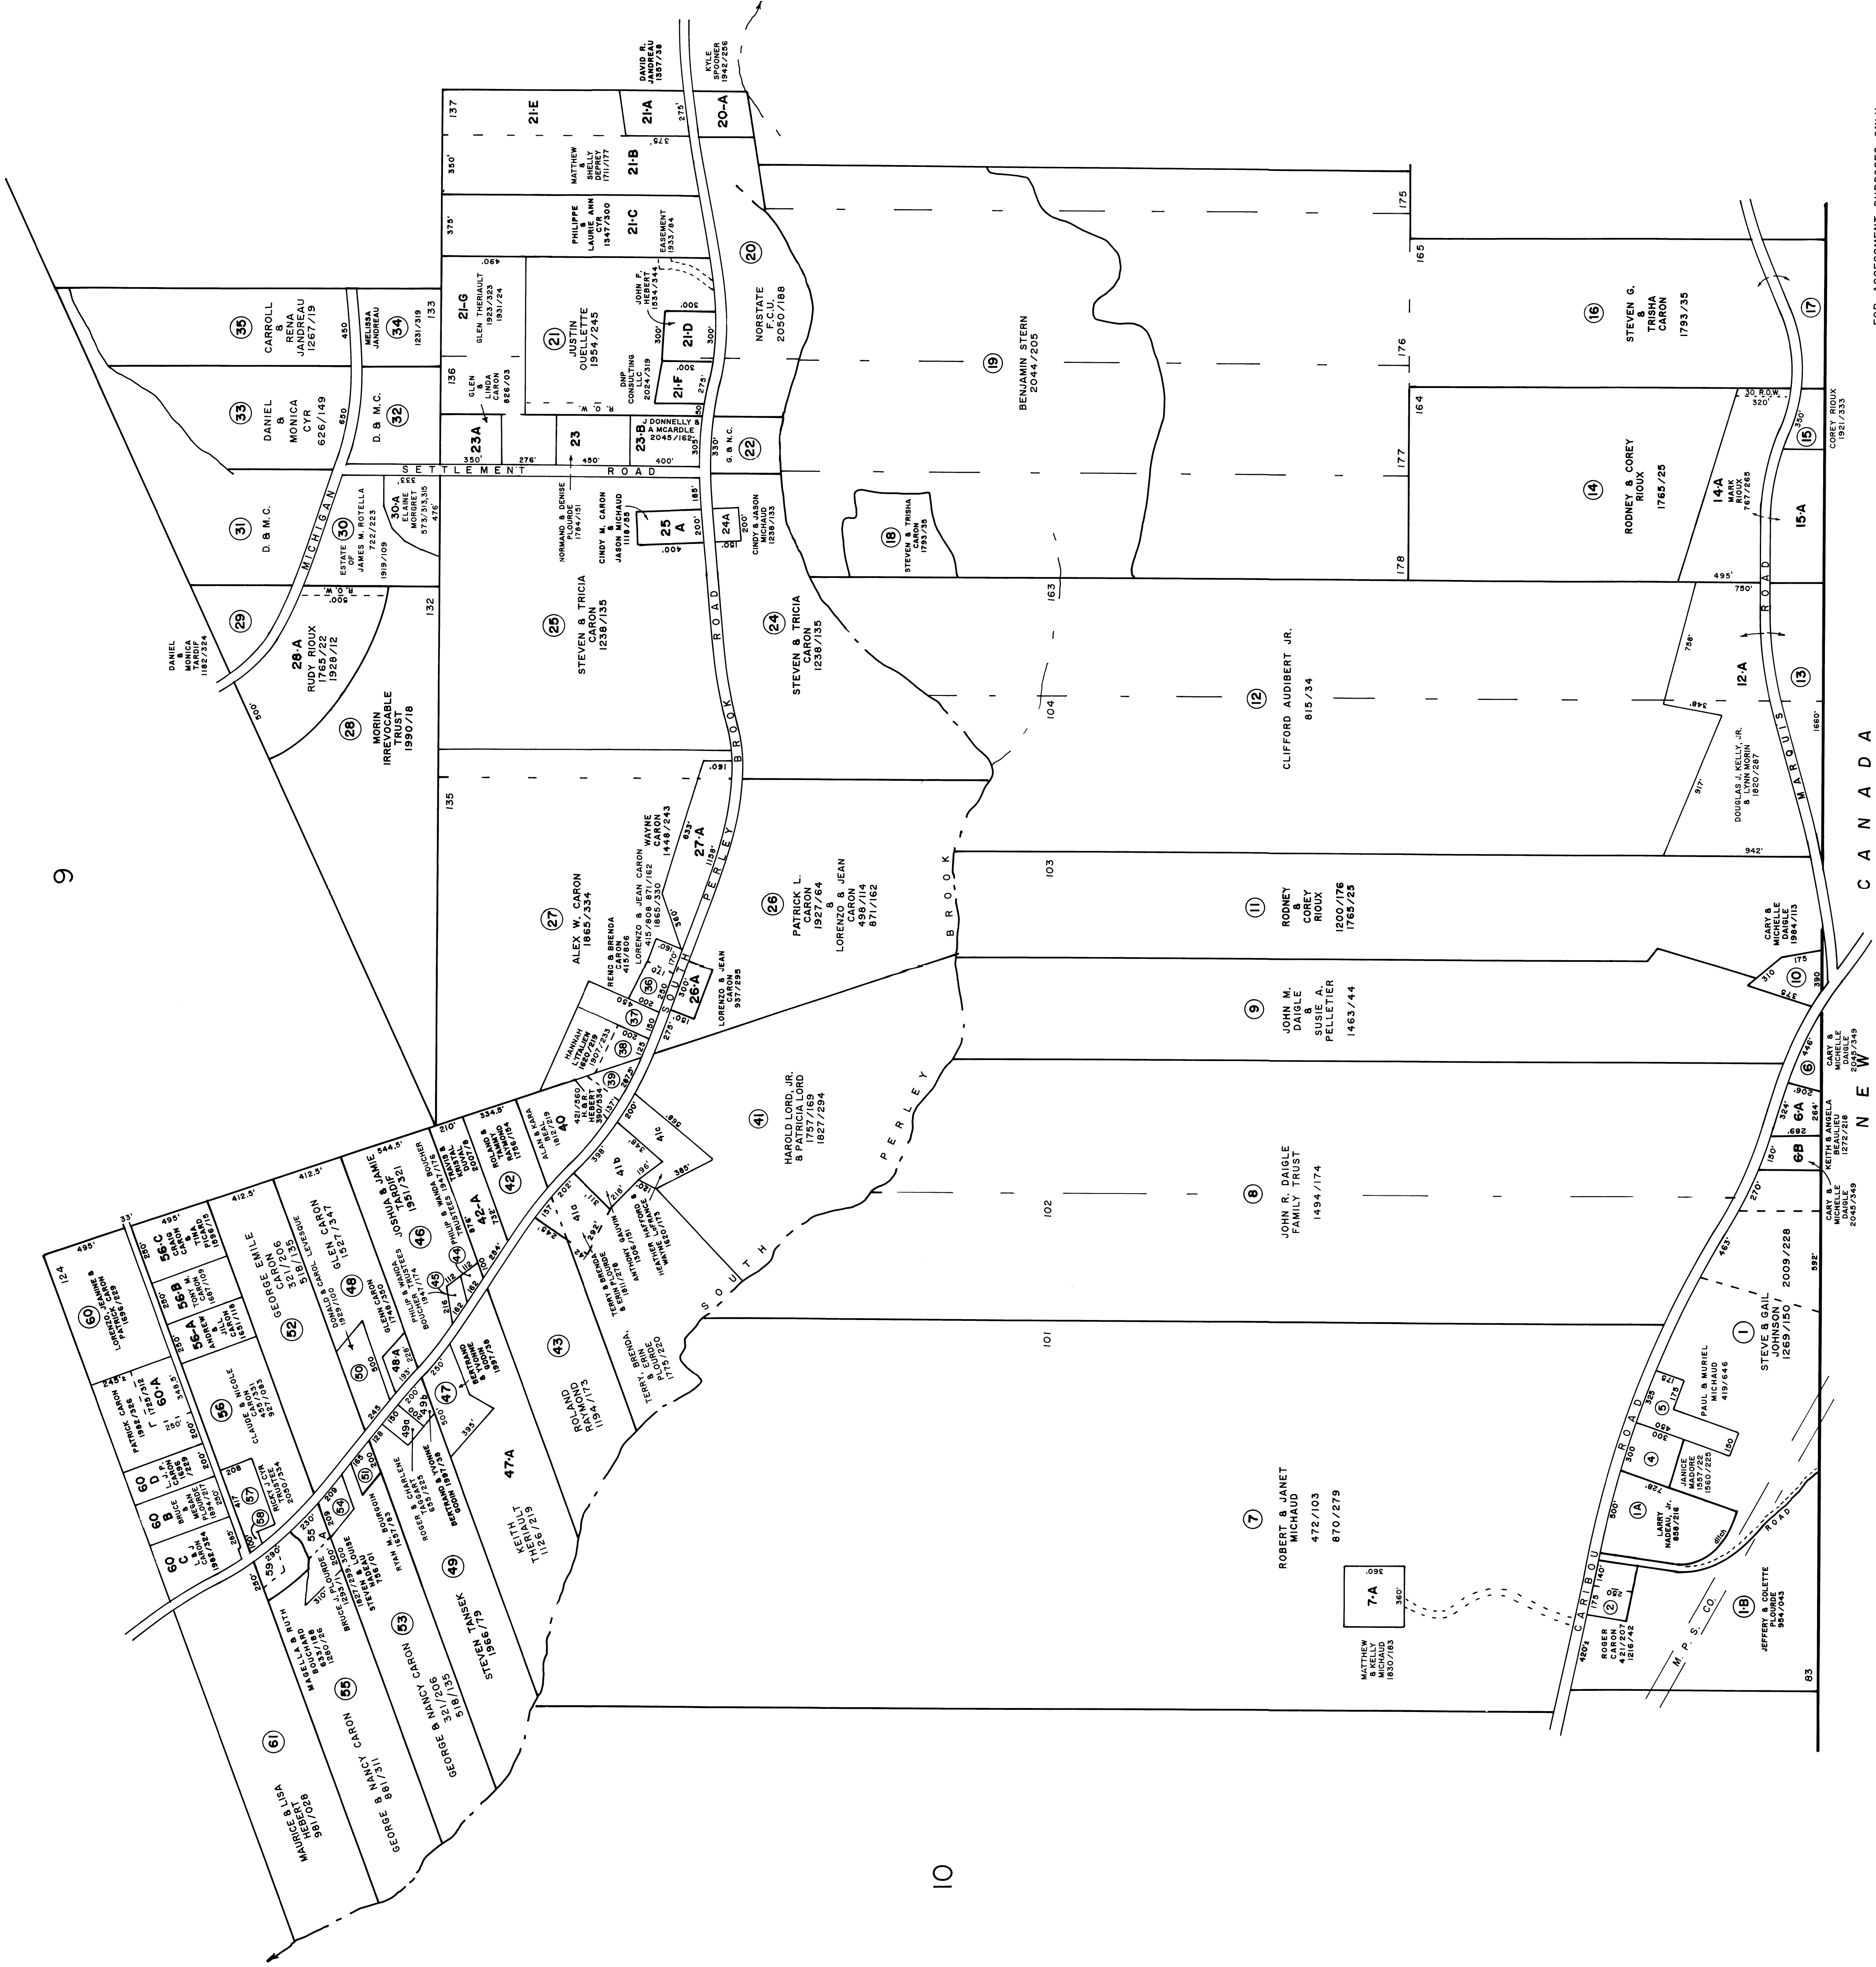

FOR ASSESSMENT PURPOSES ONLY  
NOT TO BE USED FOR CONVEYANCES

CANADA

NEW

FOR ASSESSMENT PURPOSES ONLY  
NOT TO BE USED FOR CONVEYANCES

CANADA

NEW

FOR ASSESSMENT PURPOSES ONLY  
NOT TO BE USED FOR CONVEYANCES

CANADA

NEW

FOR ASSESSMENT PURPOSES ONLY  
NOT TO BE USED FOR CONVEYANCES